


HAMBLEN COUNTY, TENN.

INSERT  
SCALE: 1 IN = 200'



SEE INSERT-TOP LEFT

TRACK NUMBERS REFER TO ICC LIST NUMBERS

**RIGHT-OF-WAY AND TRACK MAP**  
**SOUTHERN RAILWAY COMPANY**  
Operated by the  
**SOUTHERN RAILWAY COMPANY**  
KNOXVILLE DIVISION

STATION 4435+20 TO STATION 4646+40  
SCALE 1 IN = 400 FEET DEC. 31, 1927

Office of Special Engineer  
Washington, D.C.

STATIONING REFERS TO ICC INVENTORY CHAINAGE 1916

THIS MAP WAS NOT PREPARED OR INTENDED FOR USE AS A REAL ESTATE TITLE MAP. THE RAILWAY COMPANY DOES NOT REPRESENT OR SUGGEST THAT THE PROPERTY LINES AND RIGHT-OF-WAY LINES SHOWN ON THE MAP ARE ACCURATE OR THAT ANY OTHER INFORMATION ON THE MAP IS CORRECT. THE COMPANY DOES NOT REPRESENT THAT IT HAS CHECKED THIS MAP FOR ACCURACY.

032-003

57  
22